


PLAT OF SURVEY

FOR: Scott Larson Homes
Lot 7, Block 1, The Timbers

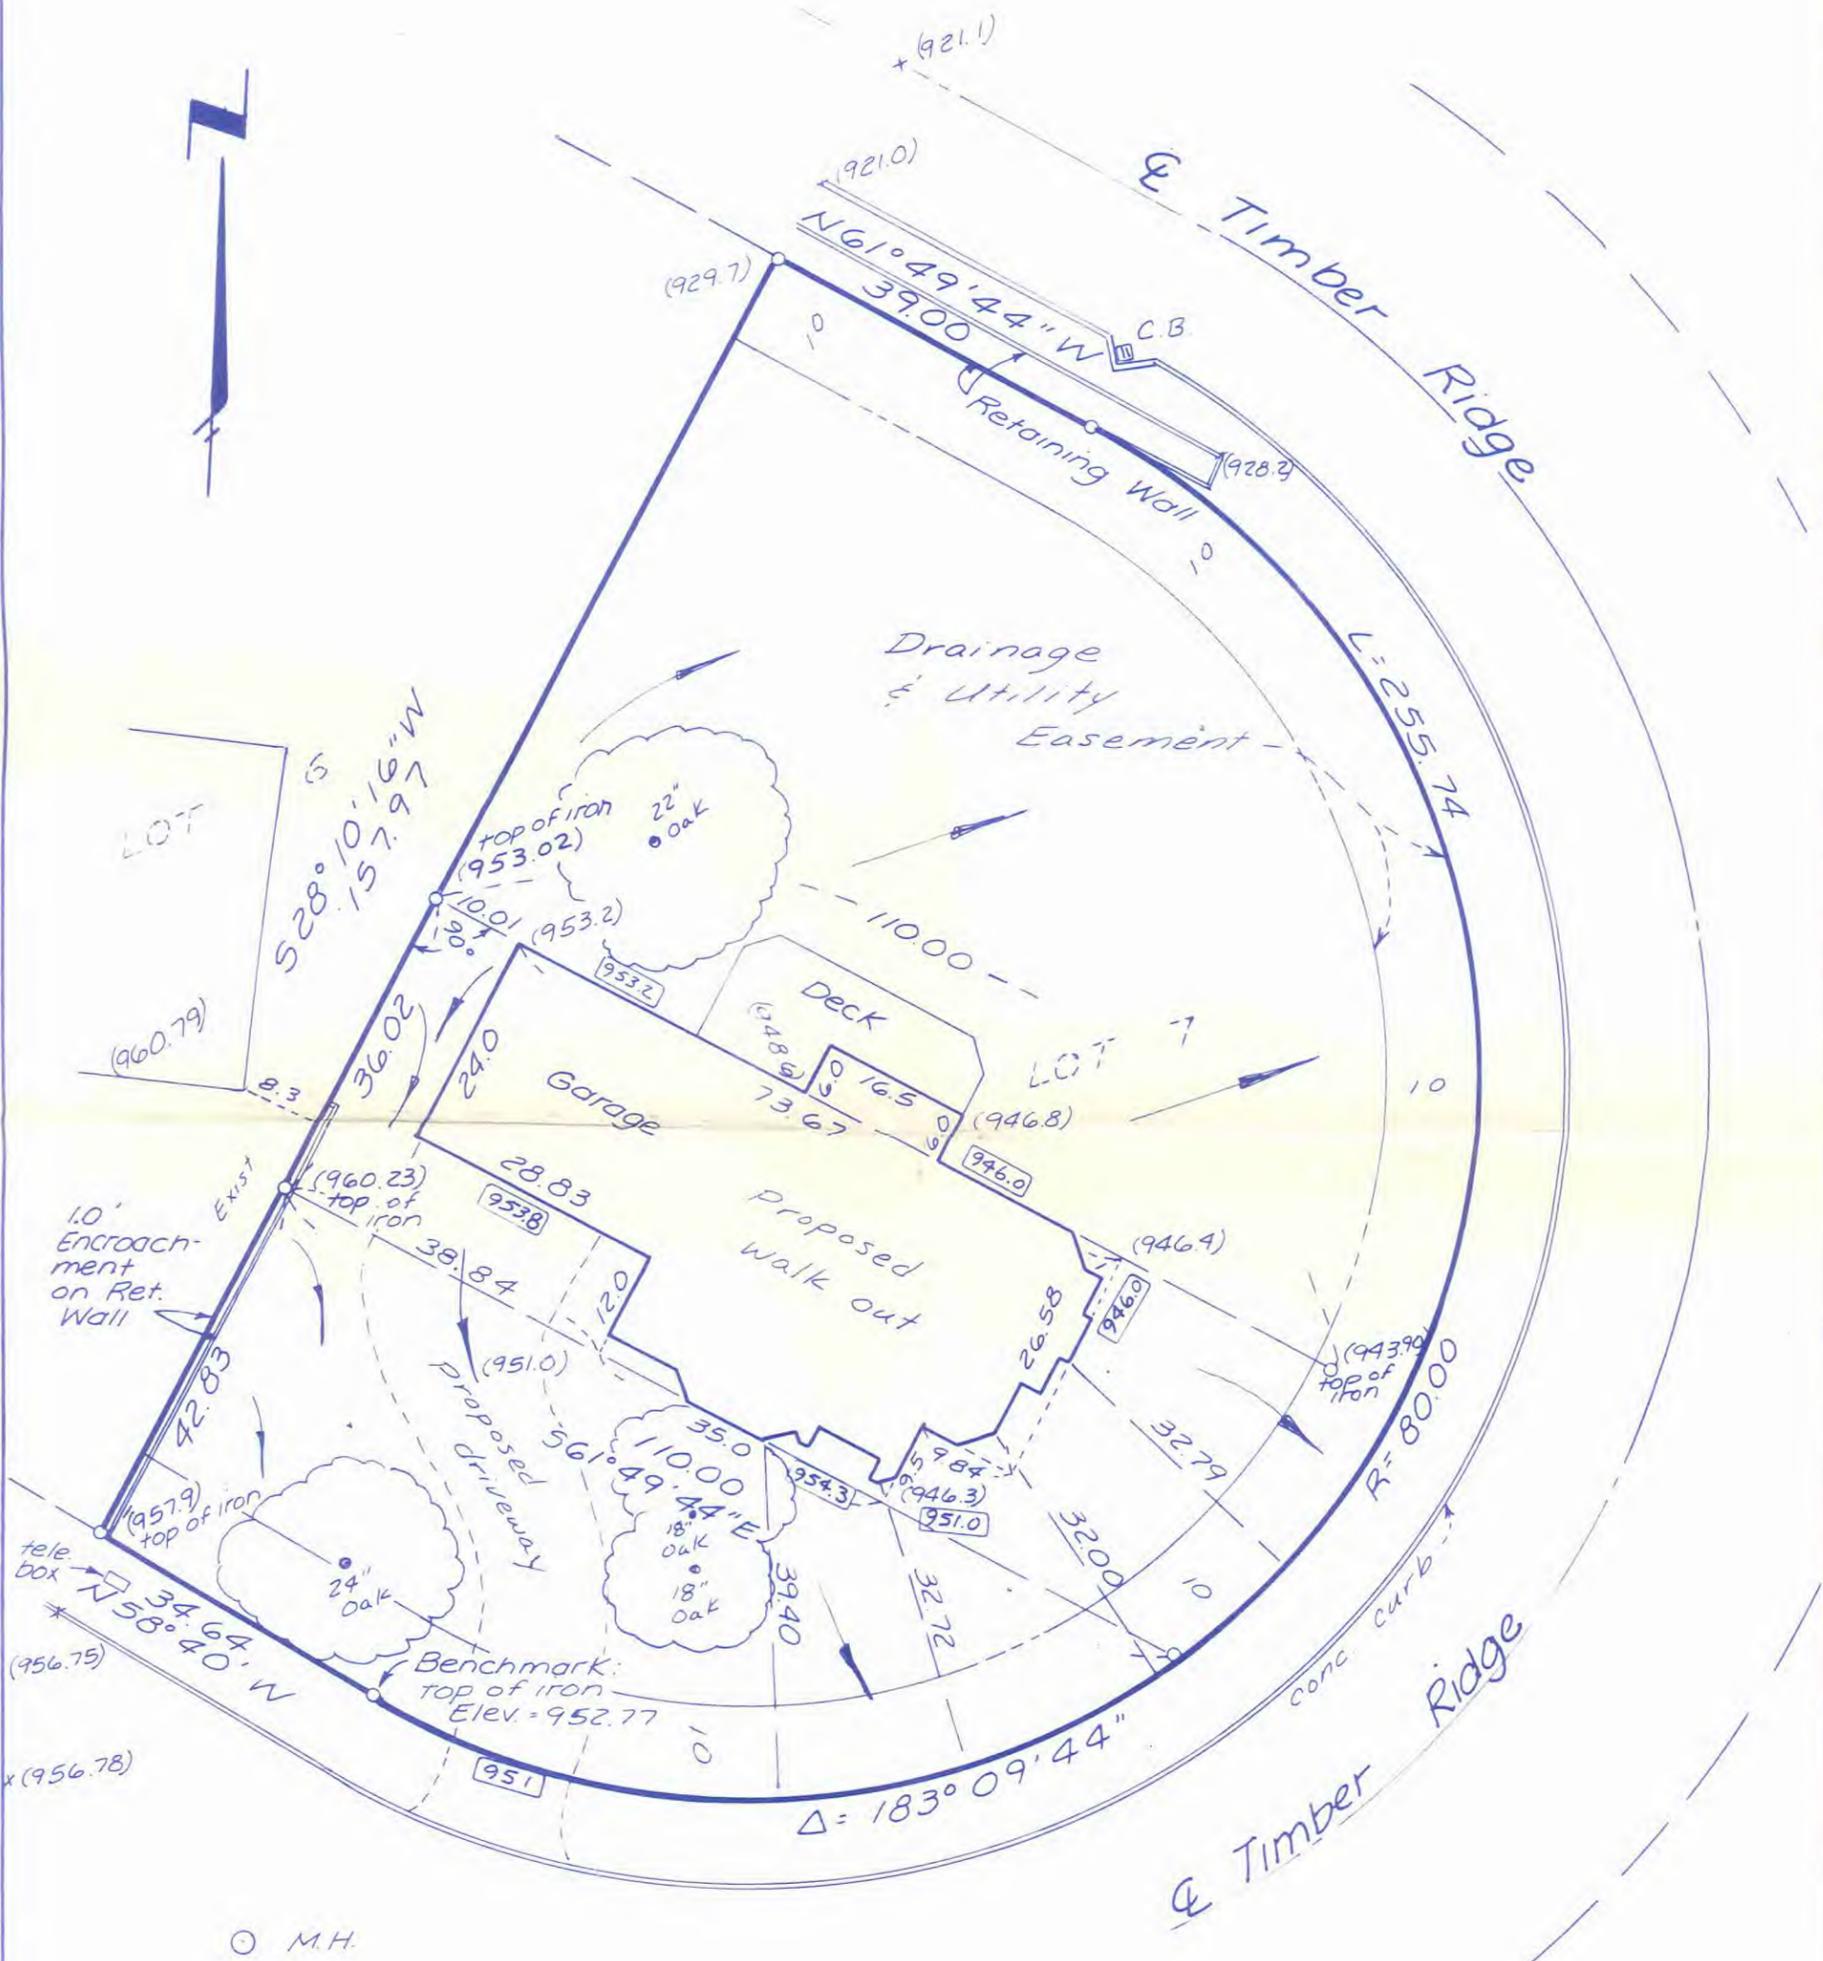

LEGEND

- Iron monuments
- (930.0) existing elevations
- [930.0] proposed elevations

PROPOSED ELEVATIONS

- [946.0] lowest floor
- [953.8] garage floor
- [955.1] top of foundation

06.116.21.13.0055
 6412 Timber Ridge

direction of proposed surface drainage Note: Only copies which bear an embossed seal are certified copies.



**Hansen Thorp
 Pellinen Olson Inc.**
 Consulting Engineers & Land Surveyors
 7565 Office Ridge Circle
 Eden Prairie, MN 55344-3644
 (612) 829-0700

I hereby certify that this survey was prepared by me or under my supervision and that I am a duly registered land surveyor under Minnesota Statutes Section 326.02 to 326.16.

Date: 6-29-88

Lloyd E. Pew

Registration No. 18421

File No.	88-121
Book - Page	48-24
Scale	1"=20'