

#1268

4011 W. 44TH ST.

# Egan, Field and Nowak

SURVEYORS

12 WEST LAKE STREET

MINNEAPOLIS, MINNESOTA




## CERTIFICATE OF SURVEY

For LLOYD FLYNN

### WEST 44<sup>th</sup> ST.

--- 131.22' ---

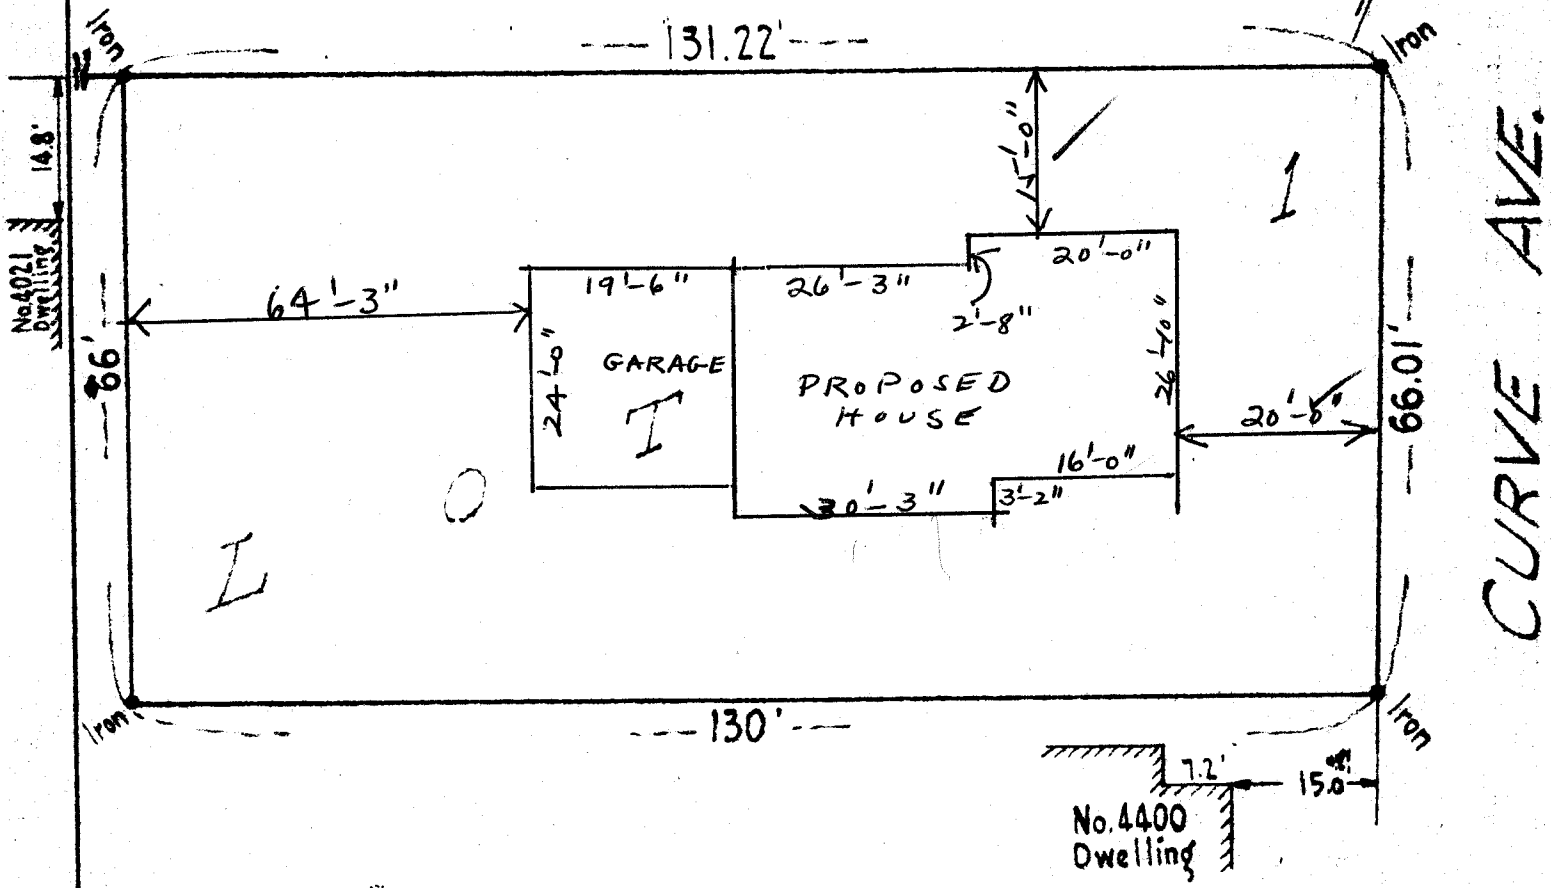

DESCRIPTION: LOT 1, BLOCK 1, ARDEN PARK.

SCALE: 1" = 20'

We hereby certify that this is a true and correct representation of a survey of the boundaries of the land above described and of the location of all buildings, if any, thereon, and all visible encroachments, if any, from or on said land.

Dated this 24<sup>th</sup> day of FEBRUARY, 1958.

EGAN, FIELD & NOWAK  
Surveyors

by *A. Hofstrand* per *AS*

File No.	5228	Book No.	1432-24
----------	------	----------	---------