

11591
 Assumed B.M. - 100.0

EGAN, FIELD & NOWAK SURVEYORS

129 WEST LAKE STREET




MINNEAPOLIS 8, MINN.

CERTIFICATE OF SURVEY

For JOE MAURER

5801 DALE AVENUE

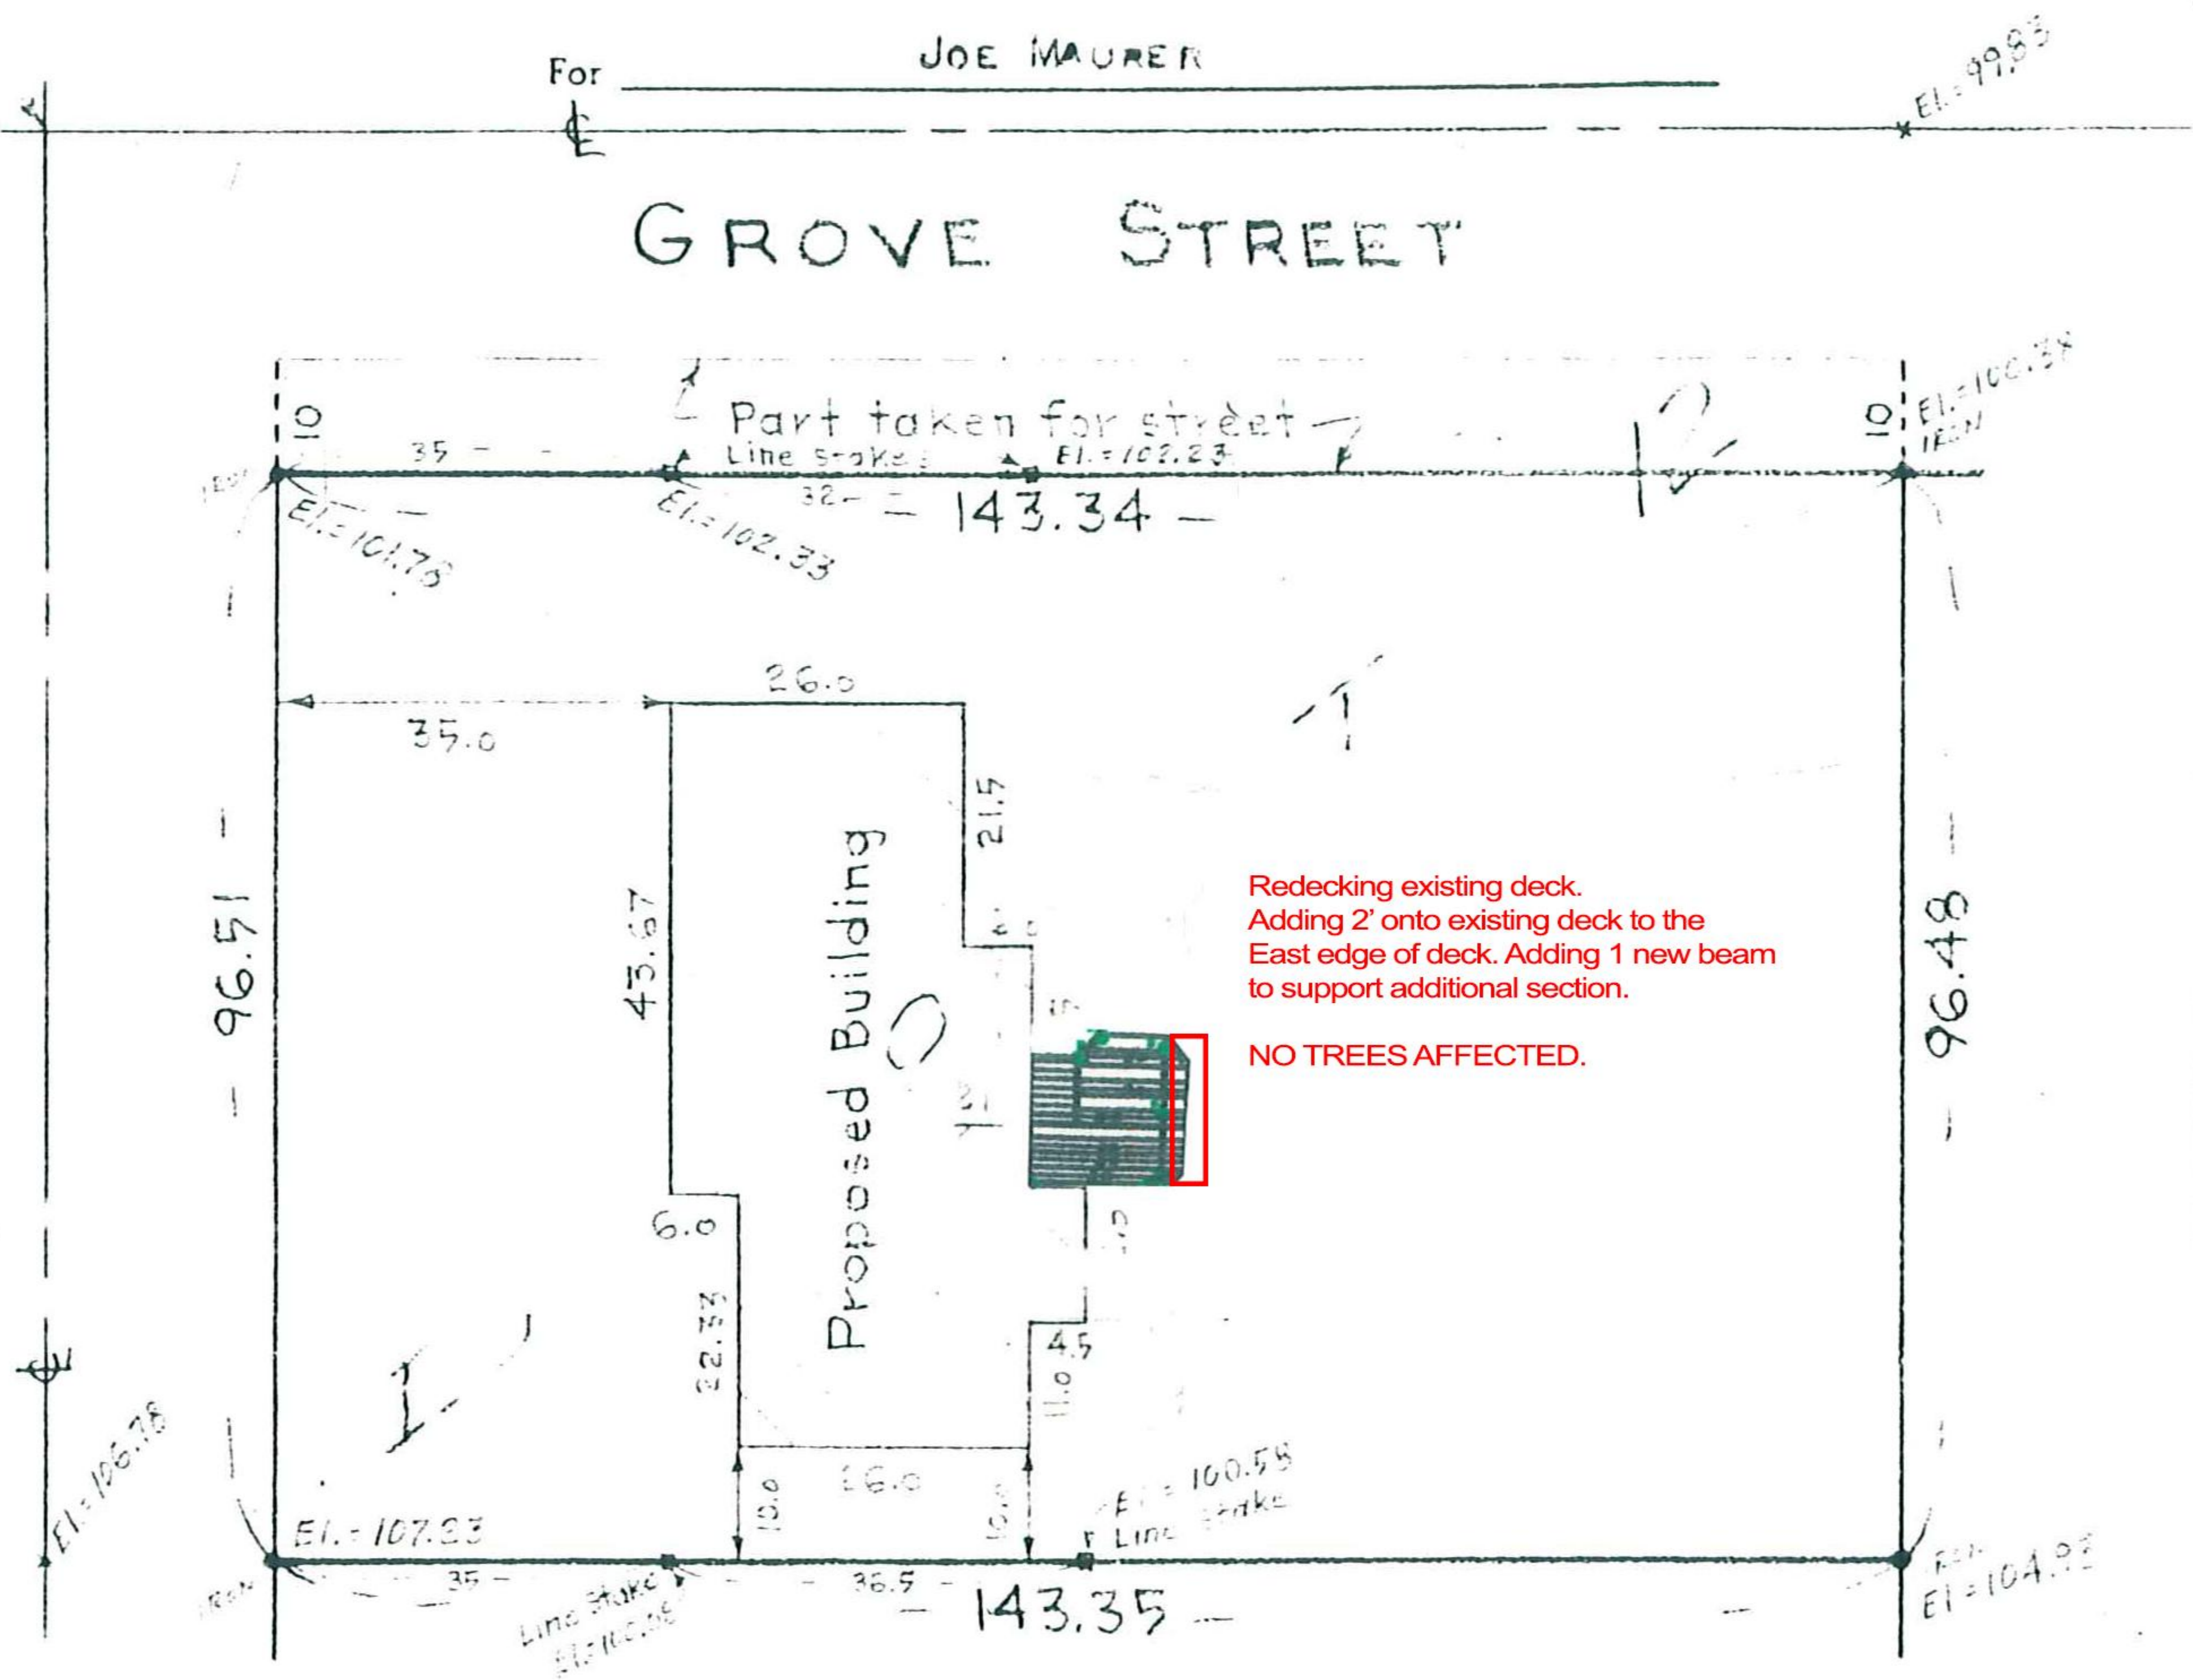

DESCRIPTION: LOT 12, BLOCK 2, CODES HIGHVIEW PARK. EXCEPT THAT PART TAKEN FOR STREET PURPOSES.

SCALE: 1" = 30'

12.14.1998

We hereby certify that this is a true and correct representation of a survey of the boundaries of the land above described and of the location of all buildings, if any, thereon, and all visible encroachments, if any, from or on said land.

Dated this 3RD day of JANUARY, 1962.

EGAN, FIELD & NOWAK
 Surveyors

File No.	4954	Book No.	1585 - 15
----------	------	----------	-----------

by *Arthur Peterson*

5801 DALE AVE