

# Egan, Field and Nowak

SURVEYORS

129 WEST LAKE STREET


MINNEAPOLIS, MINNESOTA



## CERTIFICATE OF SURVEY

For JOE MAURER

10103

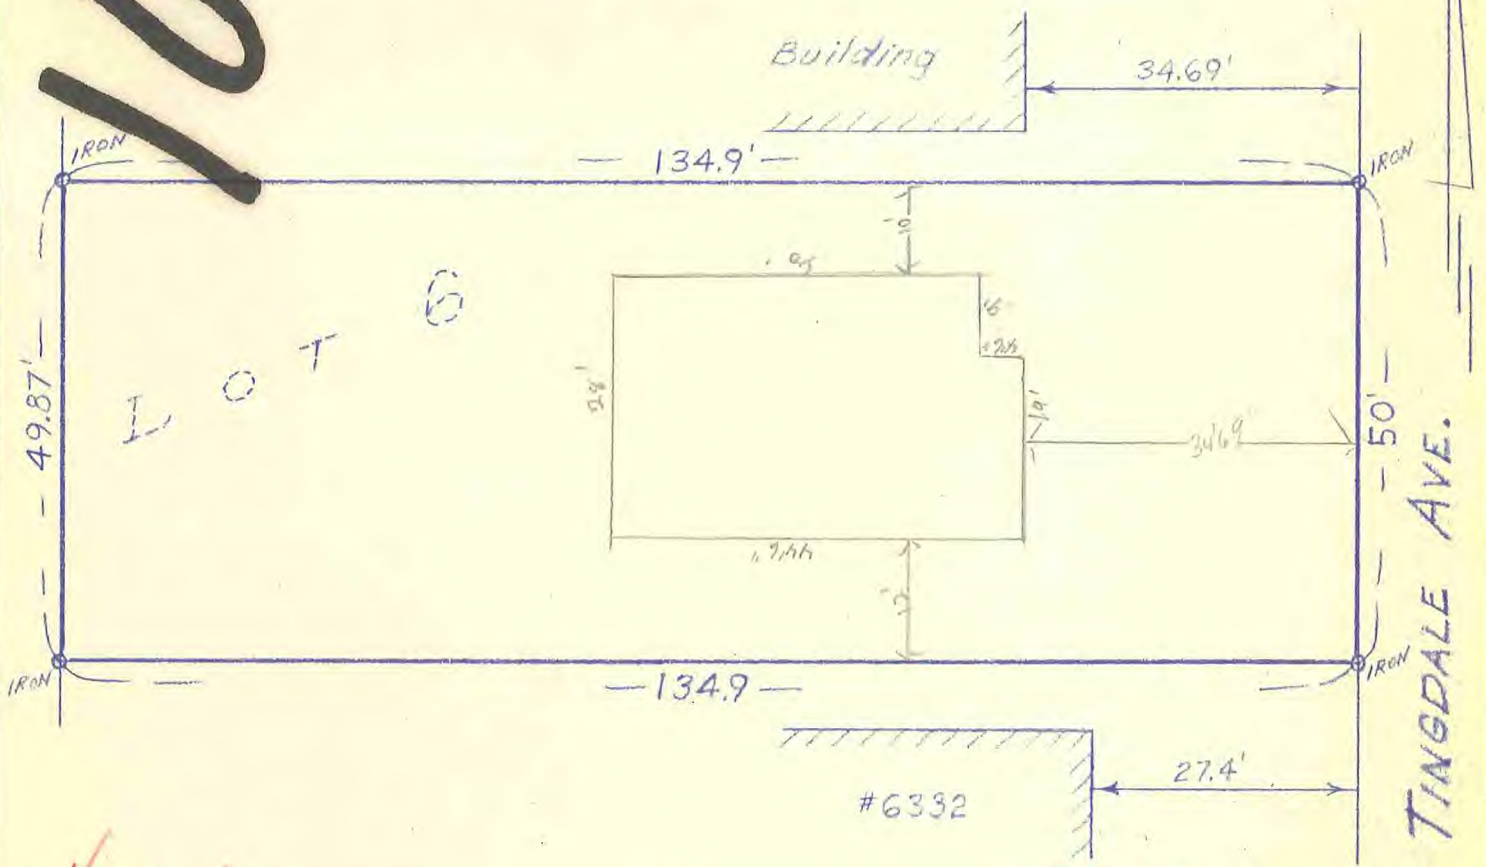

*Hold for easement agreement*

**APPROVED**

*Kent Pedersen*

**BUILDING INSPECTOR**

**VILLAGE OF EDINA**

6320

DESCRIPTION: LOT 6, BLOCK 4, NORMANDALE 2ND ADDITION.

SCALE: 1" = 20'

We hereby certify that this is a true and correct representation of a survey of the boundaries of the land above described and of the location of all buildings, if any, thereon, and all visible encroachments, if any, from or on said land.

Dated this 17TH day of SEPTEMBER, 1959.

EGAN, FIELD & NOWAK  
Surveyors

File No. 3926 Book No. 1494-6

by *Arthur Pedersen*

04.116.21.21-0044 6324 Tingdale Ave